





# SR29 LaBelle

From CR 80A (Cowboy Way) to North of CR 731 (Whidden Rd)  
Financial Project Number 417878 1 22 01

# Proposed Typical Sections

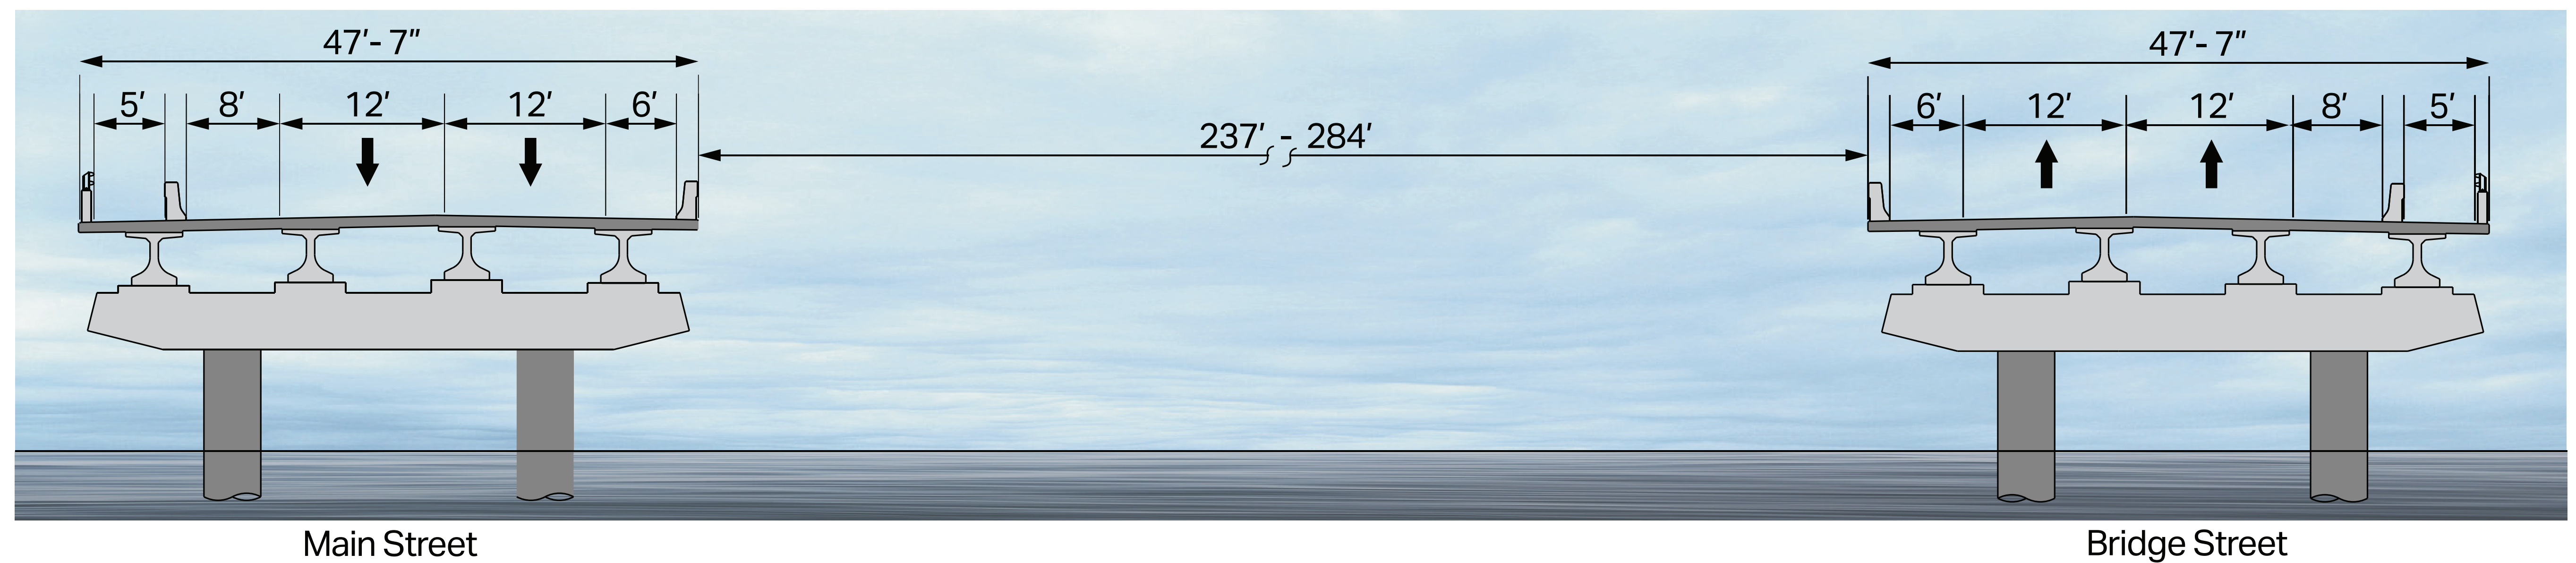

Bridge Over Caloosahatchee River

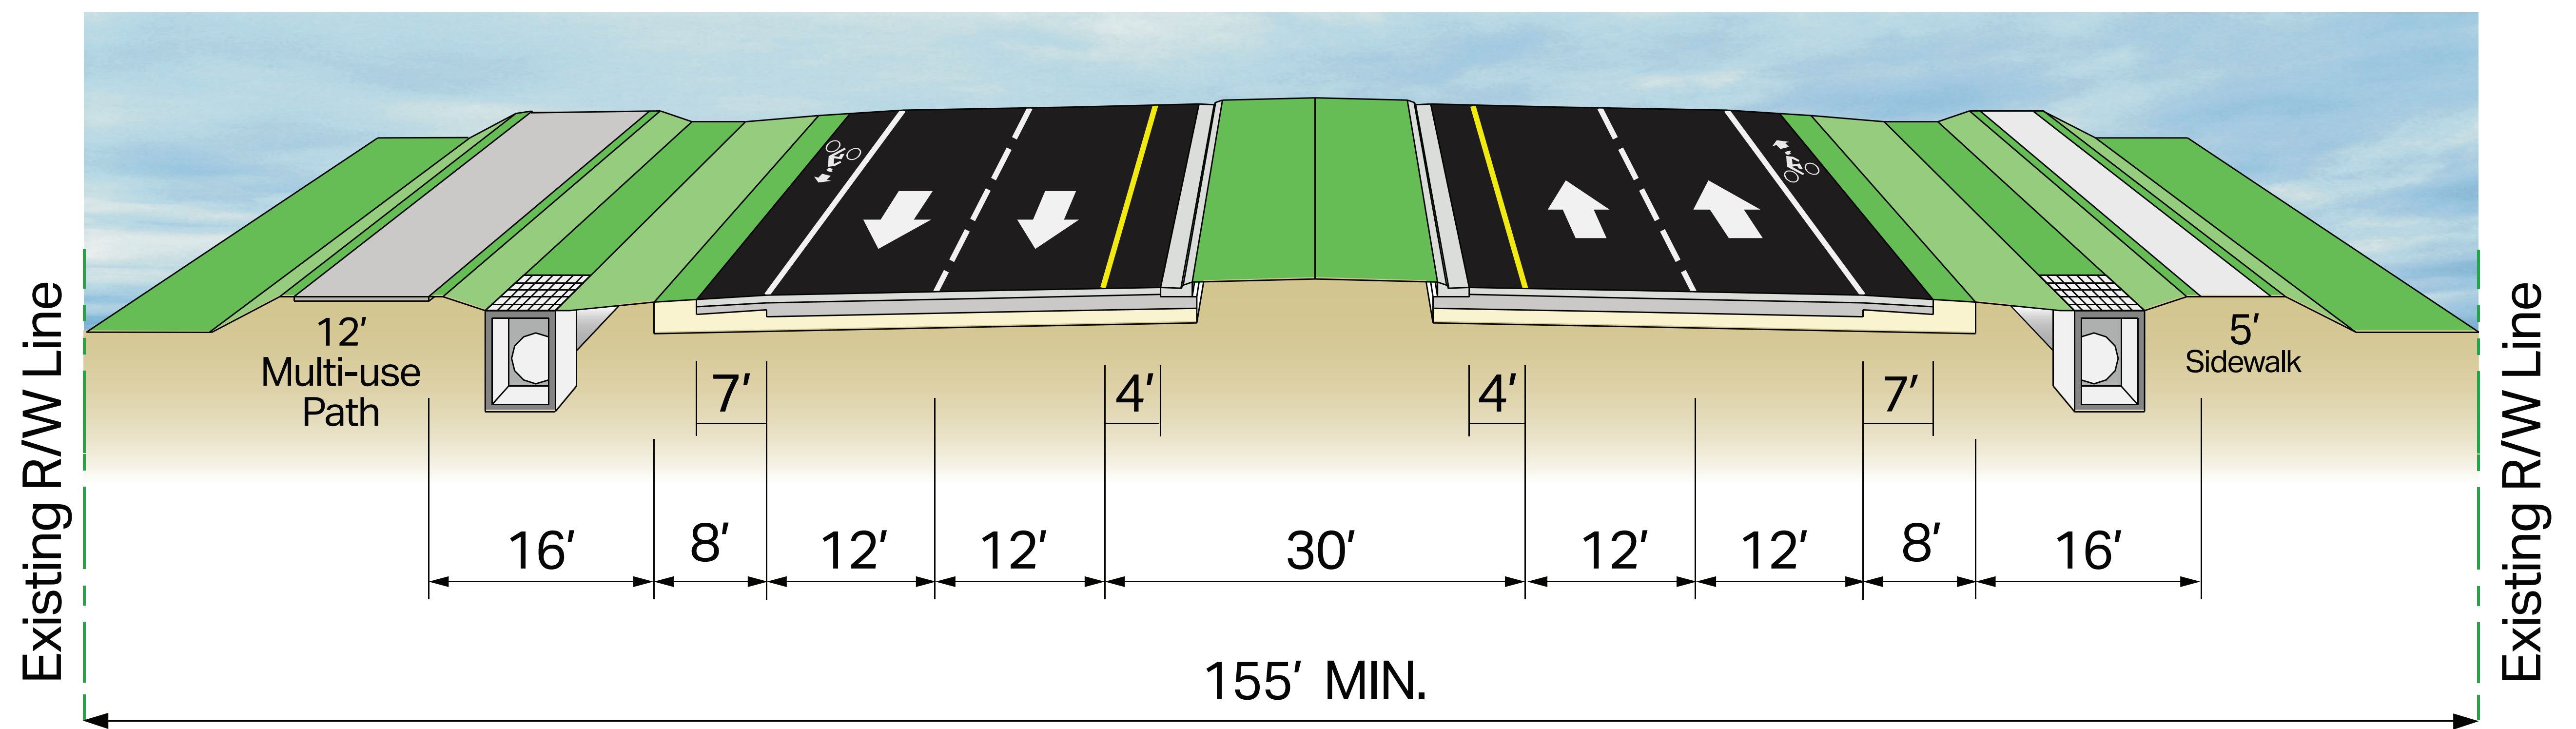

From Nobles Road to North of Whidden Road